
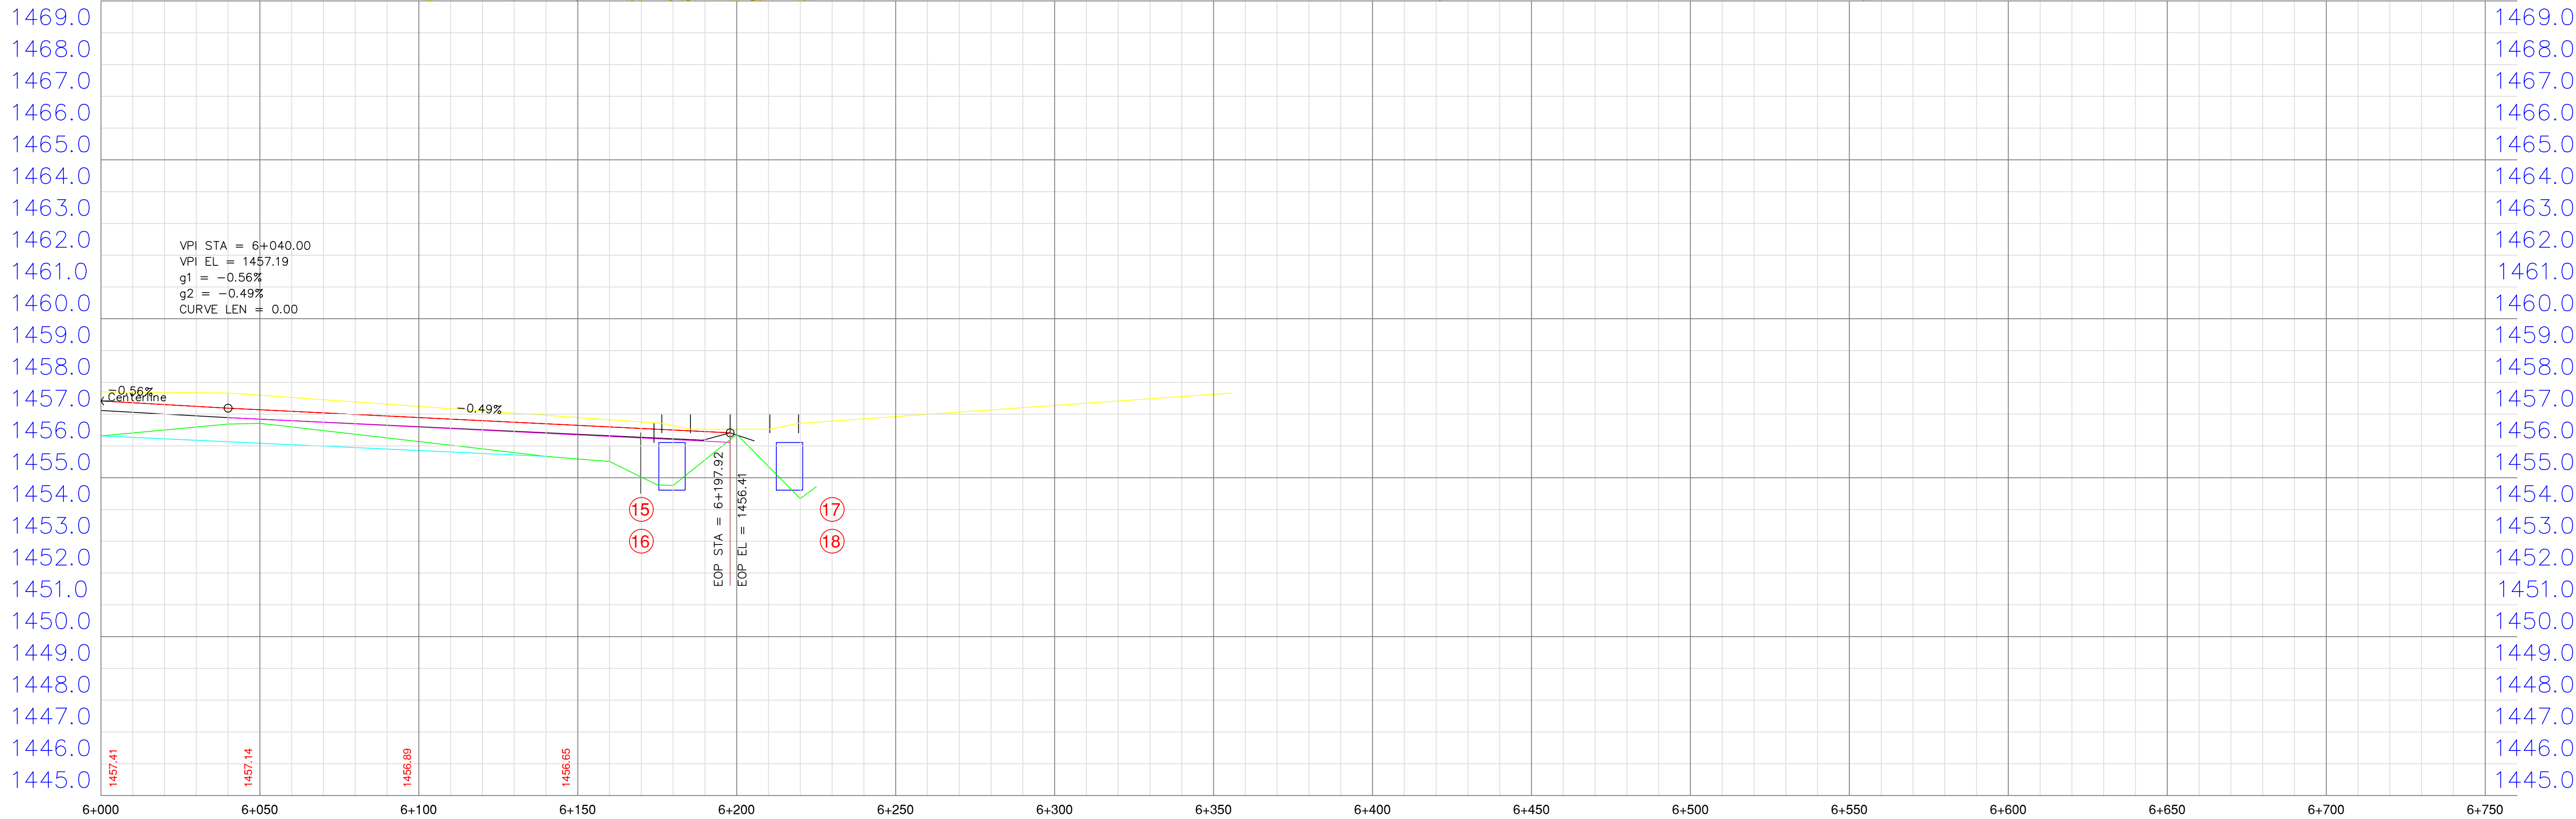
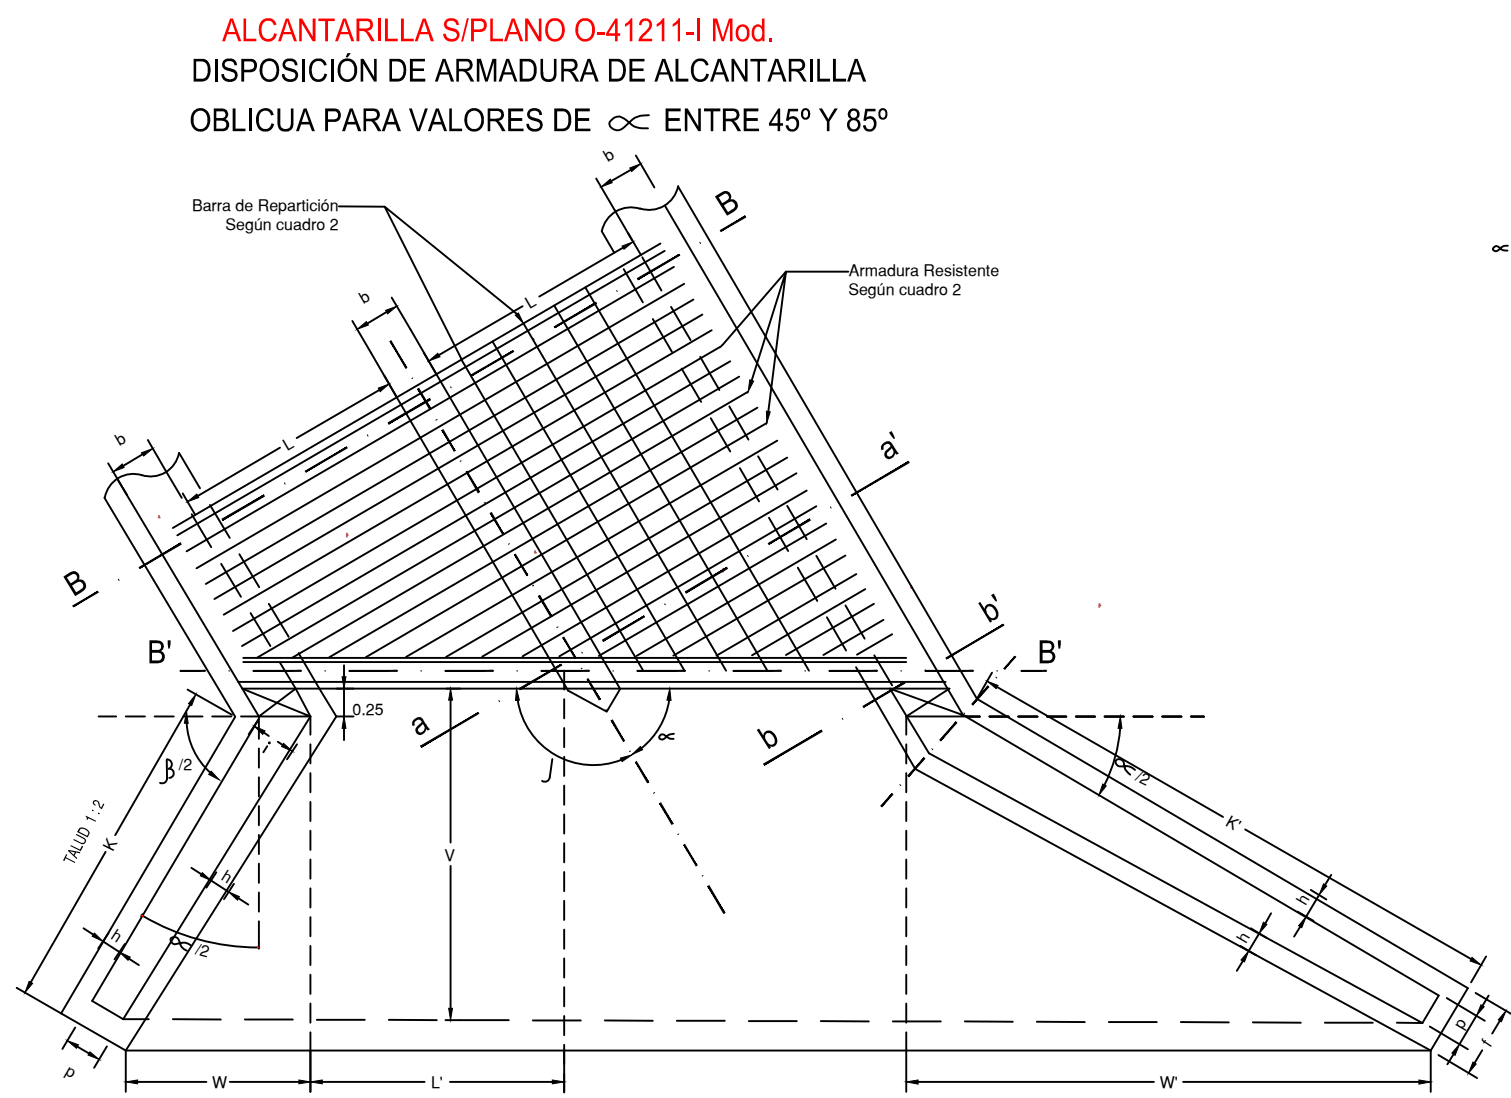


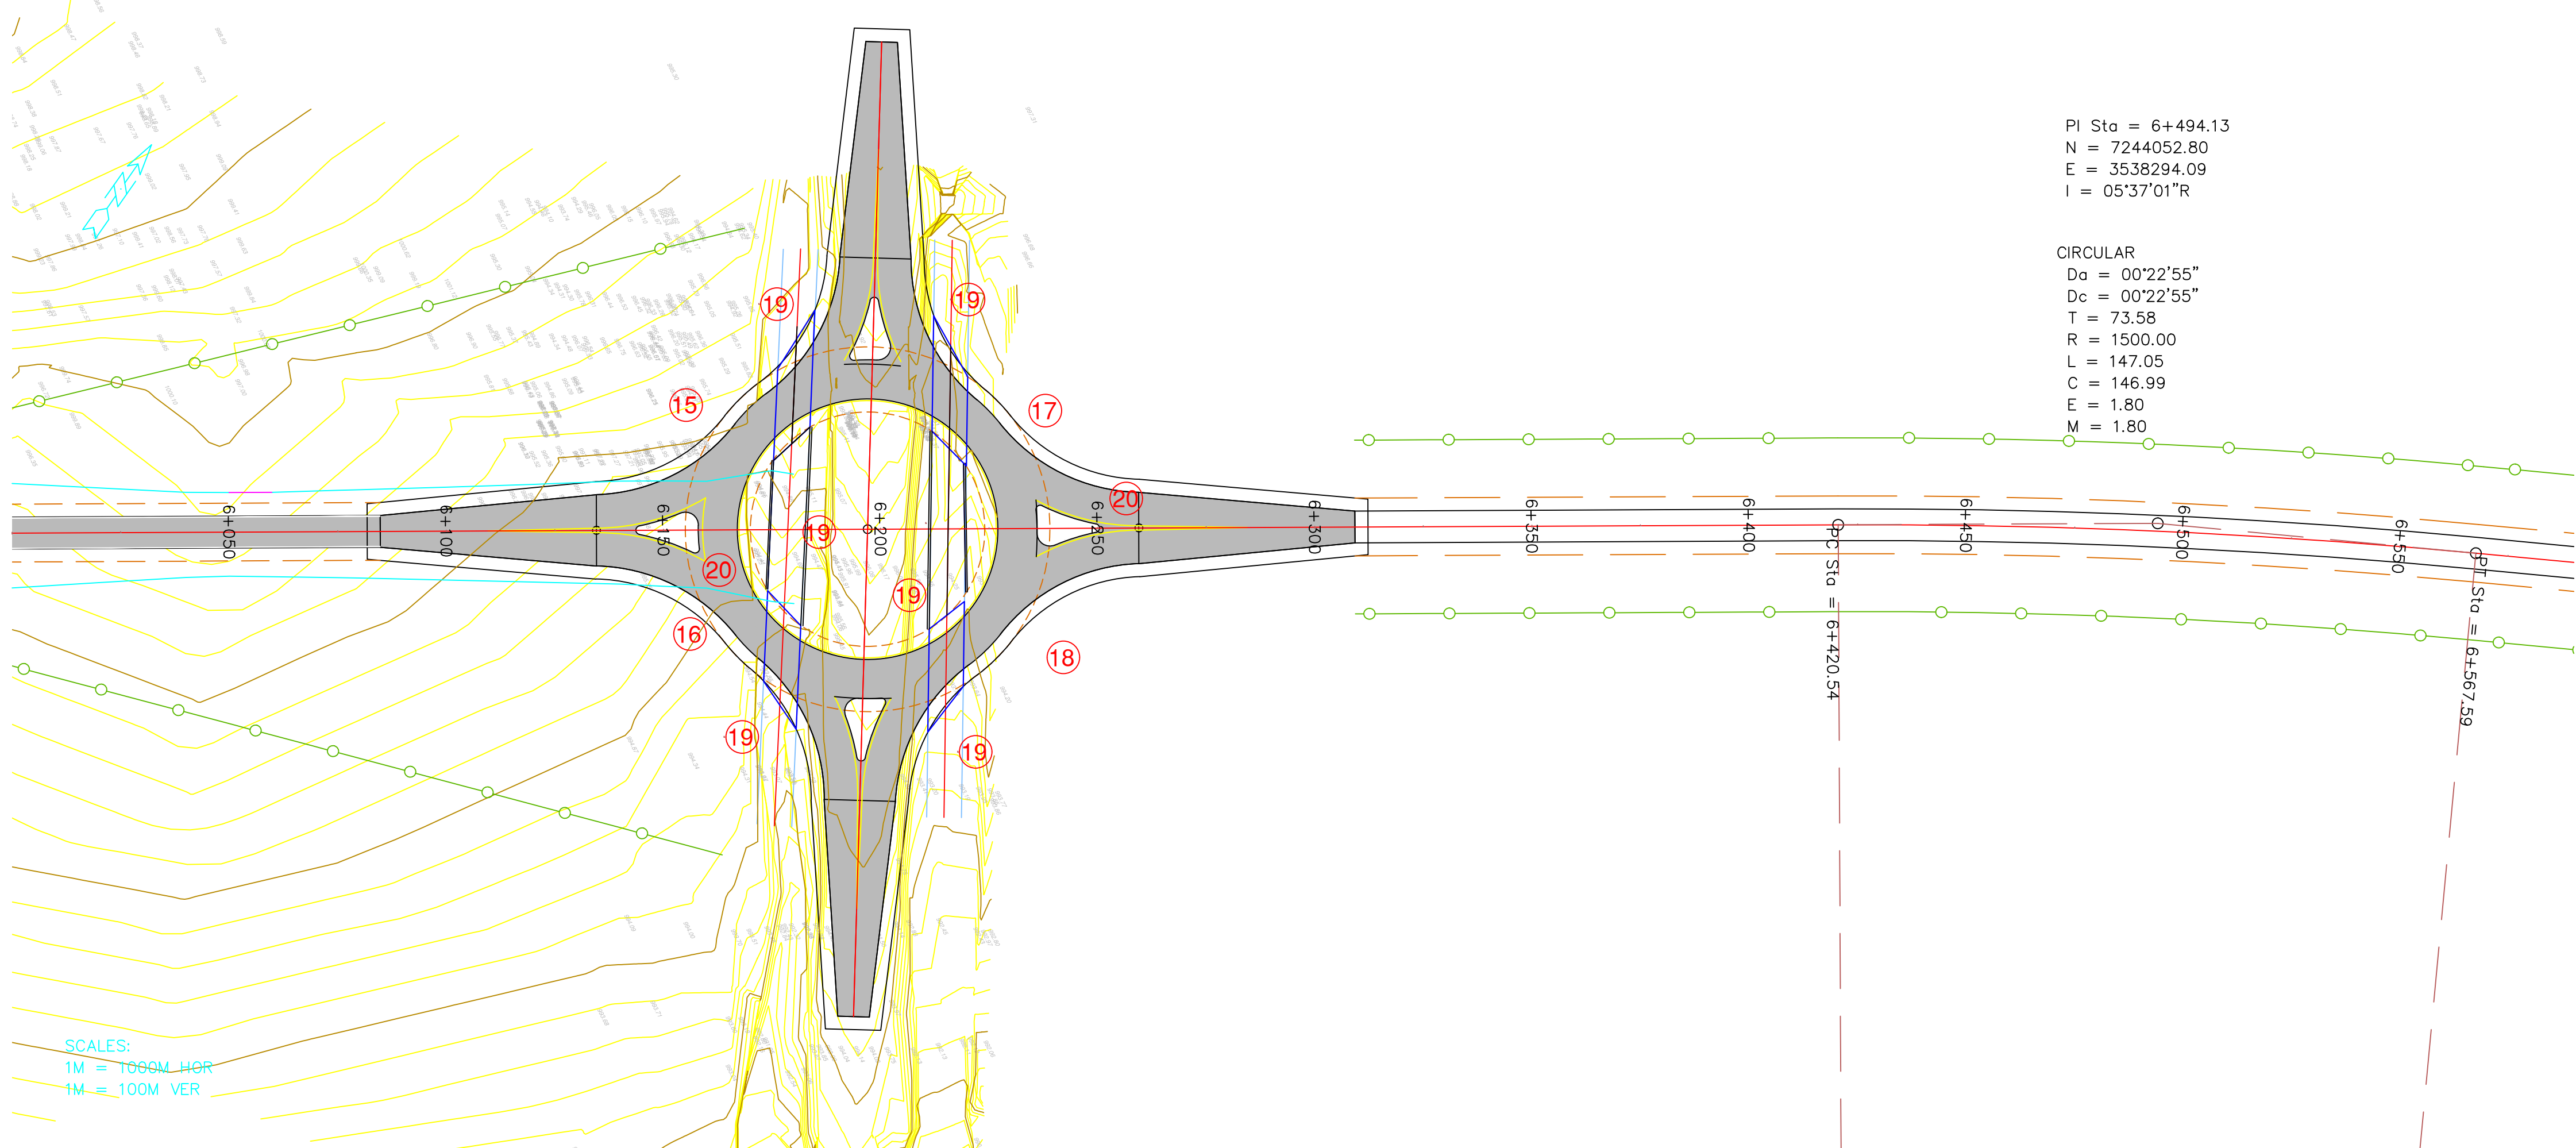

REFERENCIAS	15	ALCANTARILLA TIPO O-41211 OBLICUA, H= 1.50m L=2 X 4.00m J= 24.10m CON PLATEA SIN ALAS VINCULAR CON CANAL DE HORM. TL = 1	16	ALCANTARILLA TIPO O-41211 OBLICUA, H= 1.50m L=2 X 4.00m J= 22.40m CON PLATEA SIN ALAS VINCULAR CON CANAL DE HORM. TL = 1	17	ALCANTARILLA TIPO O-41211 OBLICUA, H= 1.50m L=2 X 4.00m J= 23.60m CON PLATEA SIN ALAS VINCULAR CON CANAL DE HORM. TL = 1	18	ALCANTARILLA TIPO O-41211 OBLICUA, H= 1.50m L=2 X 4.00m J= 20.70m CON PLATEA SIN ALAS VINCULAR CON CANAL DE HORM. TL = 1	19	CANAL DE HORMIGON H17 PARA ENCAUCE H=1.5 L = 8.00 TOTAL 132M3	PROYECTO EJECUTIVO (Datos de la Contratista)	RUTA PROVINCIAL S/Nº BYPASS CAMPO QUIJANO PLANIALTIMETRIA		
	20	CALZADA DE HORMIGON INTEGRAL H30 PARA ROTONDA e= 0.20m TOTAL = 6300m2												
	PROG 6000.00 A 6200.00											RUTA PROVINCIAL S/Nº PROVINCIA DE SALTA		MARZO 2025
	ESCALAS: H=1:1000 V= 1:100											TRAMO: RUTA NAC. N°51 - RUTA PROV N° 24		
											OBRA: CONST. OBRA BASICA, OBRAS DE ARTE Y BASE ESTAB.		LAMINA N° 9	